

Window: Micro-porous white painted, slow-grown softwood frames, fine glazing bars, casements, micro-porous black painted sills, and oiled oak widow boards.

Latest technology Slimlite, argon filled 14mm double glazing units.

Solid brass hinges and wrought iron furniture.

Window locks, and integral trickle vents to meet current building regulations.

Steel Lintel supporting:
100mm Blockwork
75 to 100 cavity,
100mm Blockwork.
i.e.
275 to 300mm Wall,
(plus 20mm of internal render.)

Individual pieces of slim (14mm) Double Glazing to meet 1.8 U value thermal efficiency or better.

Unmarked or scaled-off dimensions are all Nominal

Jon Melton Design jonmelton.co.uk

Project:
New Gothic Style
Hoodmould Windows


Sympathetic to the 19th Century
Gothic Vernacular and Materials

Drawing Title:
Ground floor window

Scale - 1 : 10

Date:
Sept 2011

Drawing No.
JMD/44a

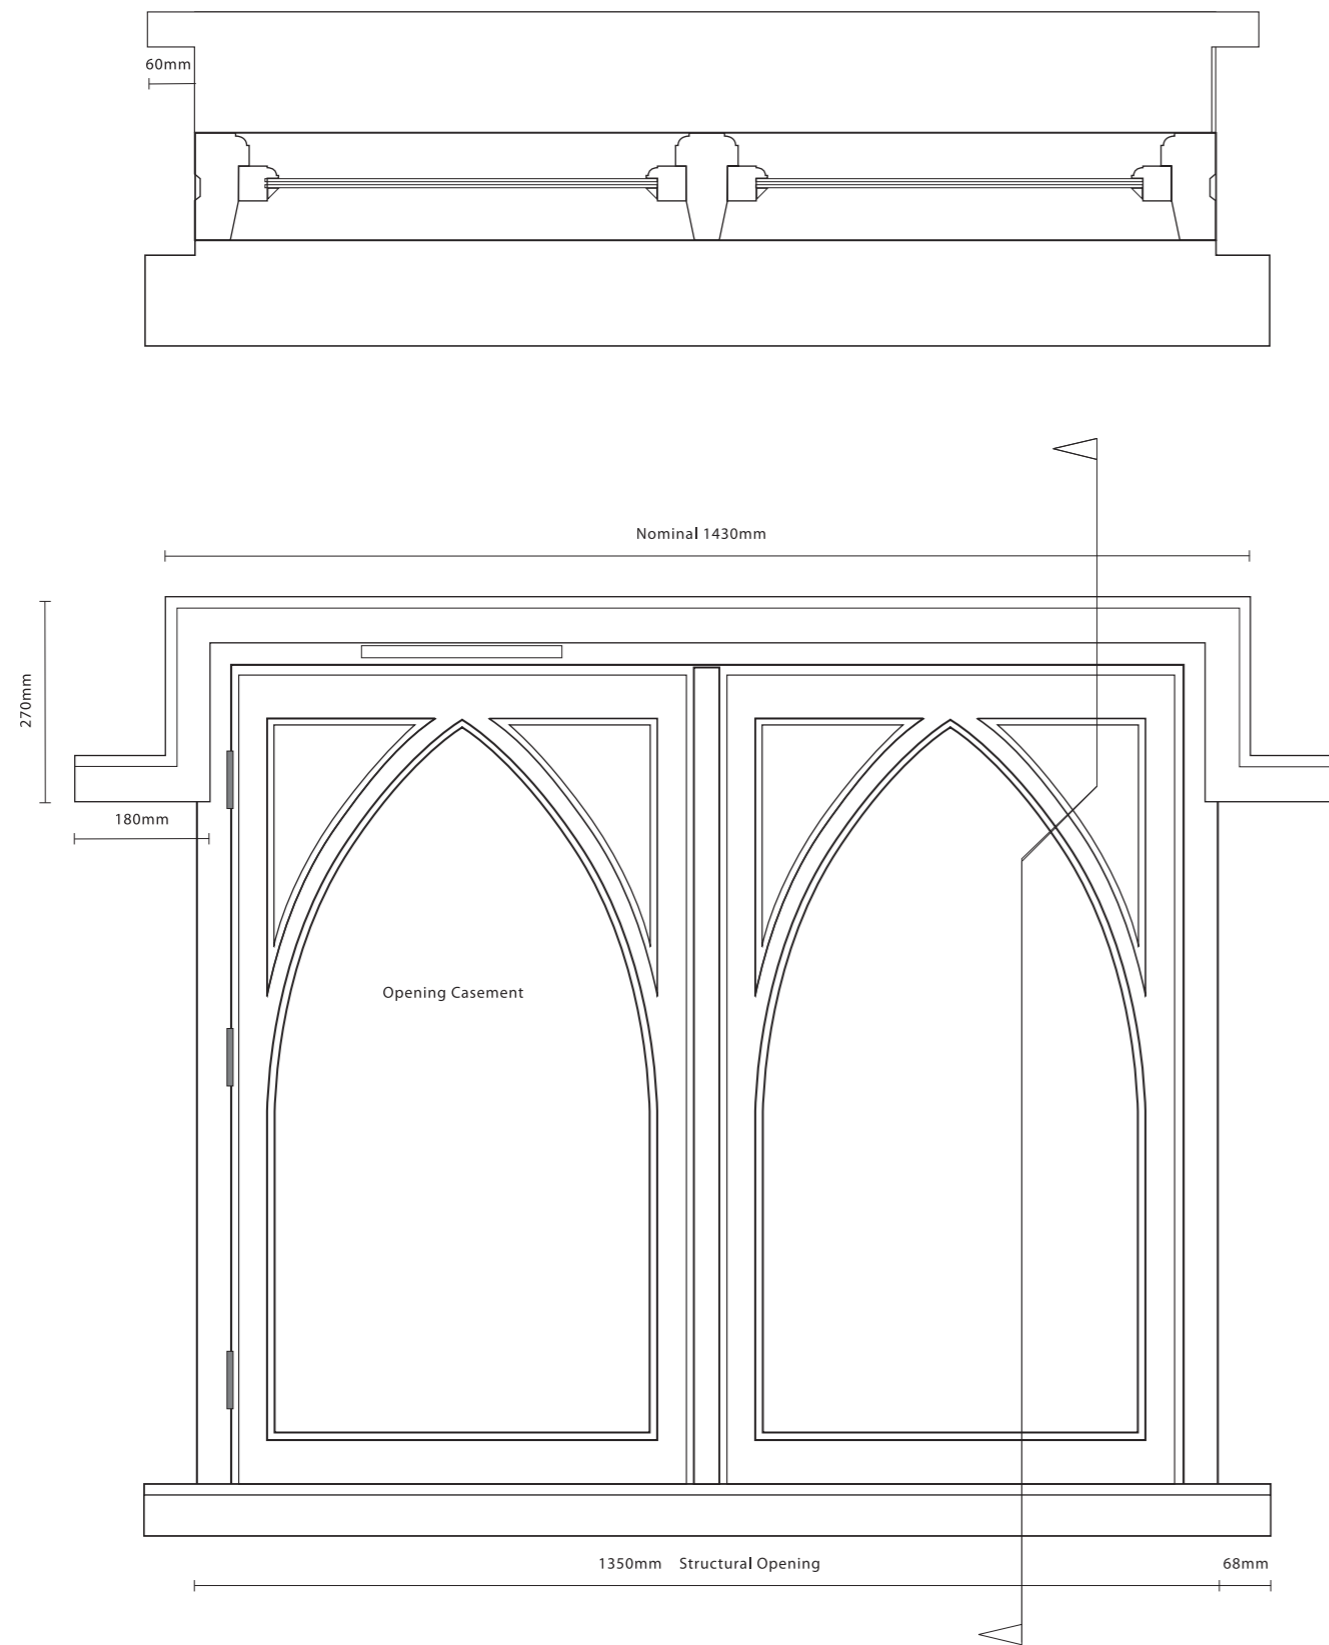


Window: Micro-porous white painted, slow-grown softwood frames, fine glazing bars, casements, micro-porous black painted sills, and oiled oak widow boards.

Latest technology Slimlite, argon filled 14mm double glazing units.

Solid brass hinges and wrought iron furniture.

Window locks, and integral trickle vents to meet current building regulations.

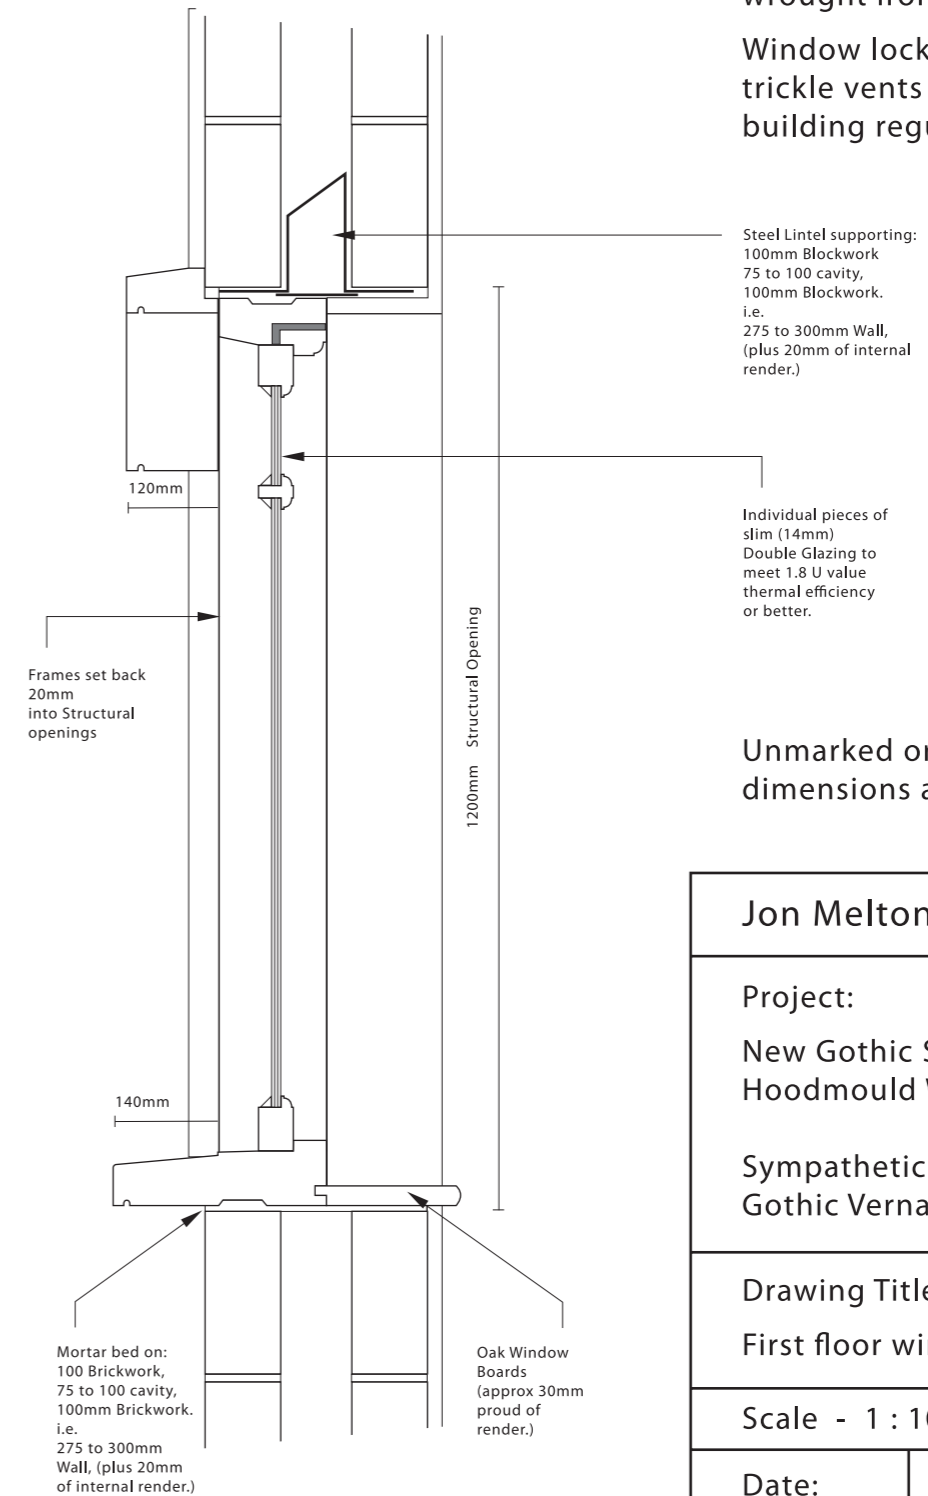

Unmarked or scaled-off dimensions are all Nominal





Jon Melton Design jonmelton.co.uk

Project:
New Gothic Style
Hoodmould Windows
Sympathetic to the 19th Century
Gothic Vernacular and Materials

Drawing Title:
First floor window


Scale - 1 : 10

Date: Sept 2011	Drawing No. JMD/44b
--------------------	------------------------

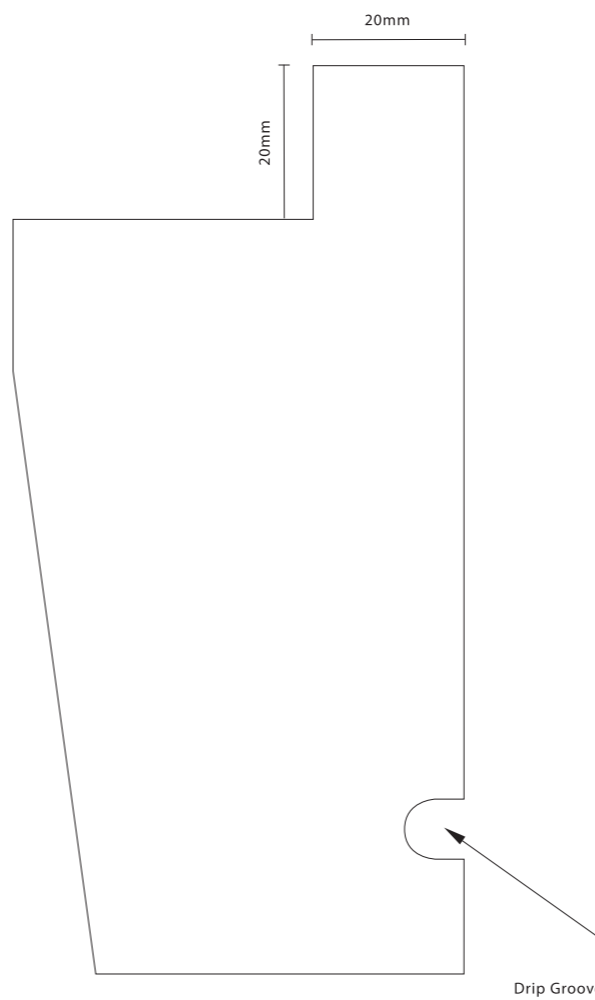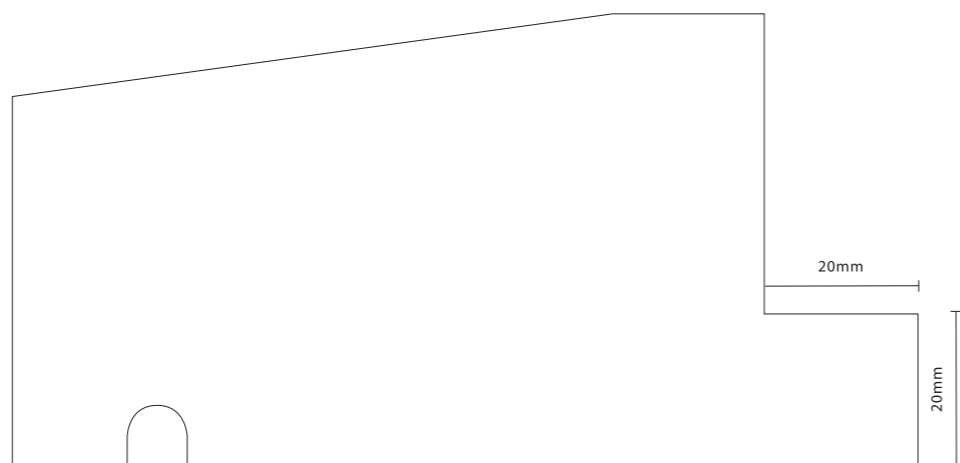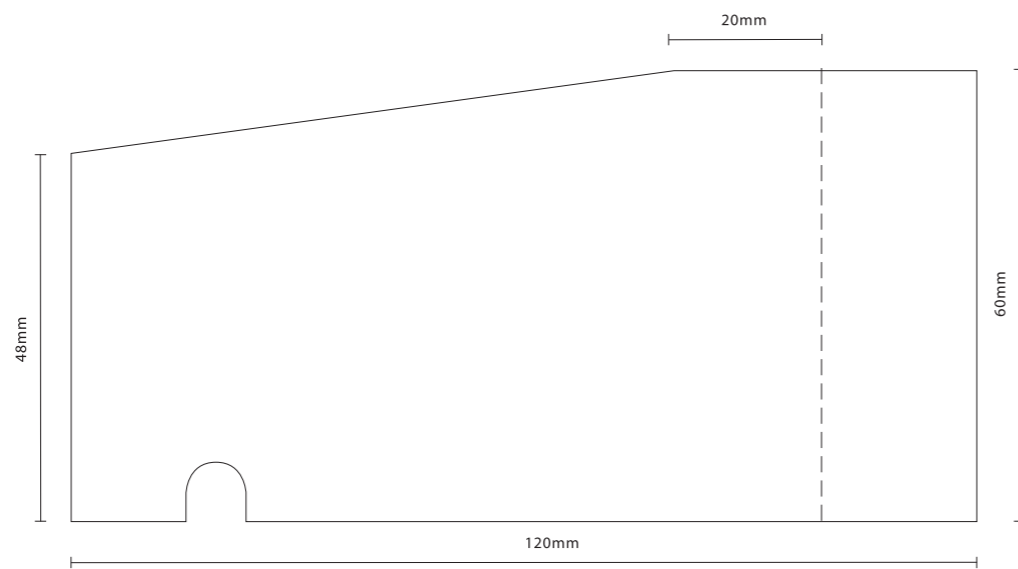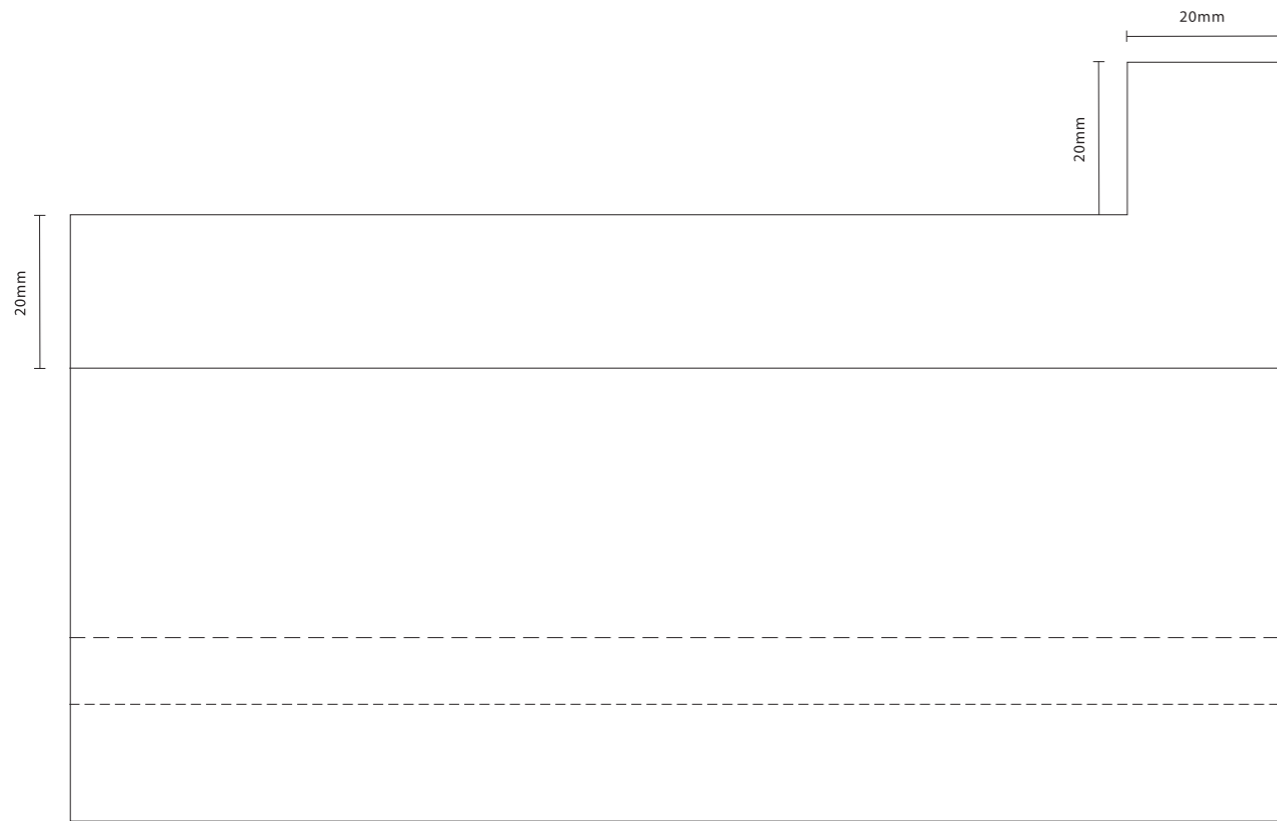

Hoodmoulds for
Gothic Arch Windows
(Painted) quality Softwood.
Unmarked or scaled-off
dimensions are all Nominal.

Jon Melton Design jonmelton.co.uk	
Project: New Gothic Style Hoodmould Windows Sympathetic to the 19th Century Gothic Vernacular and Materials	
Drawing Title: Hoodmould Sections	
Scale - 1 : 1	
Date: Sept 2011	Drawing No. JMD/44c

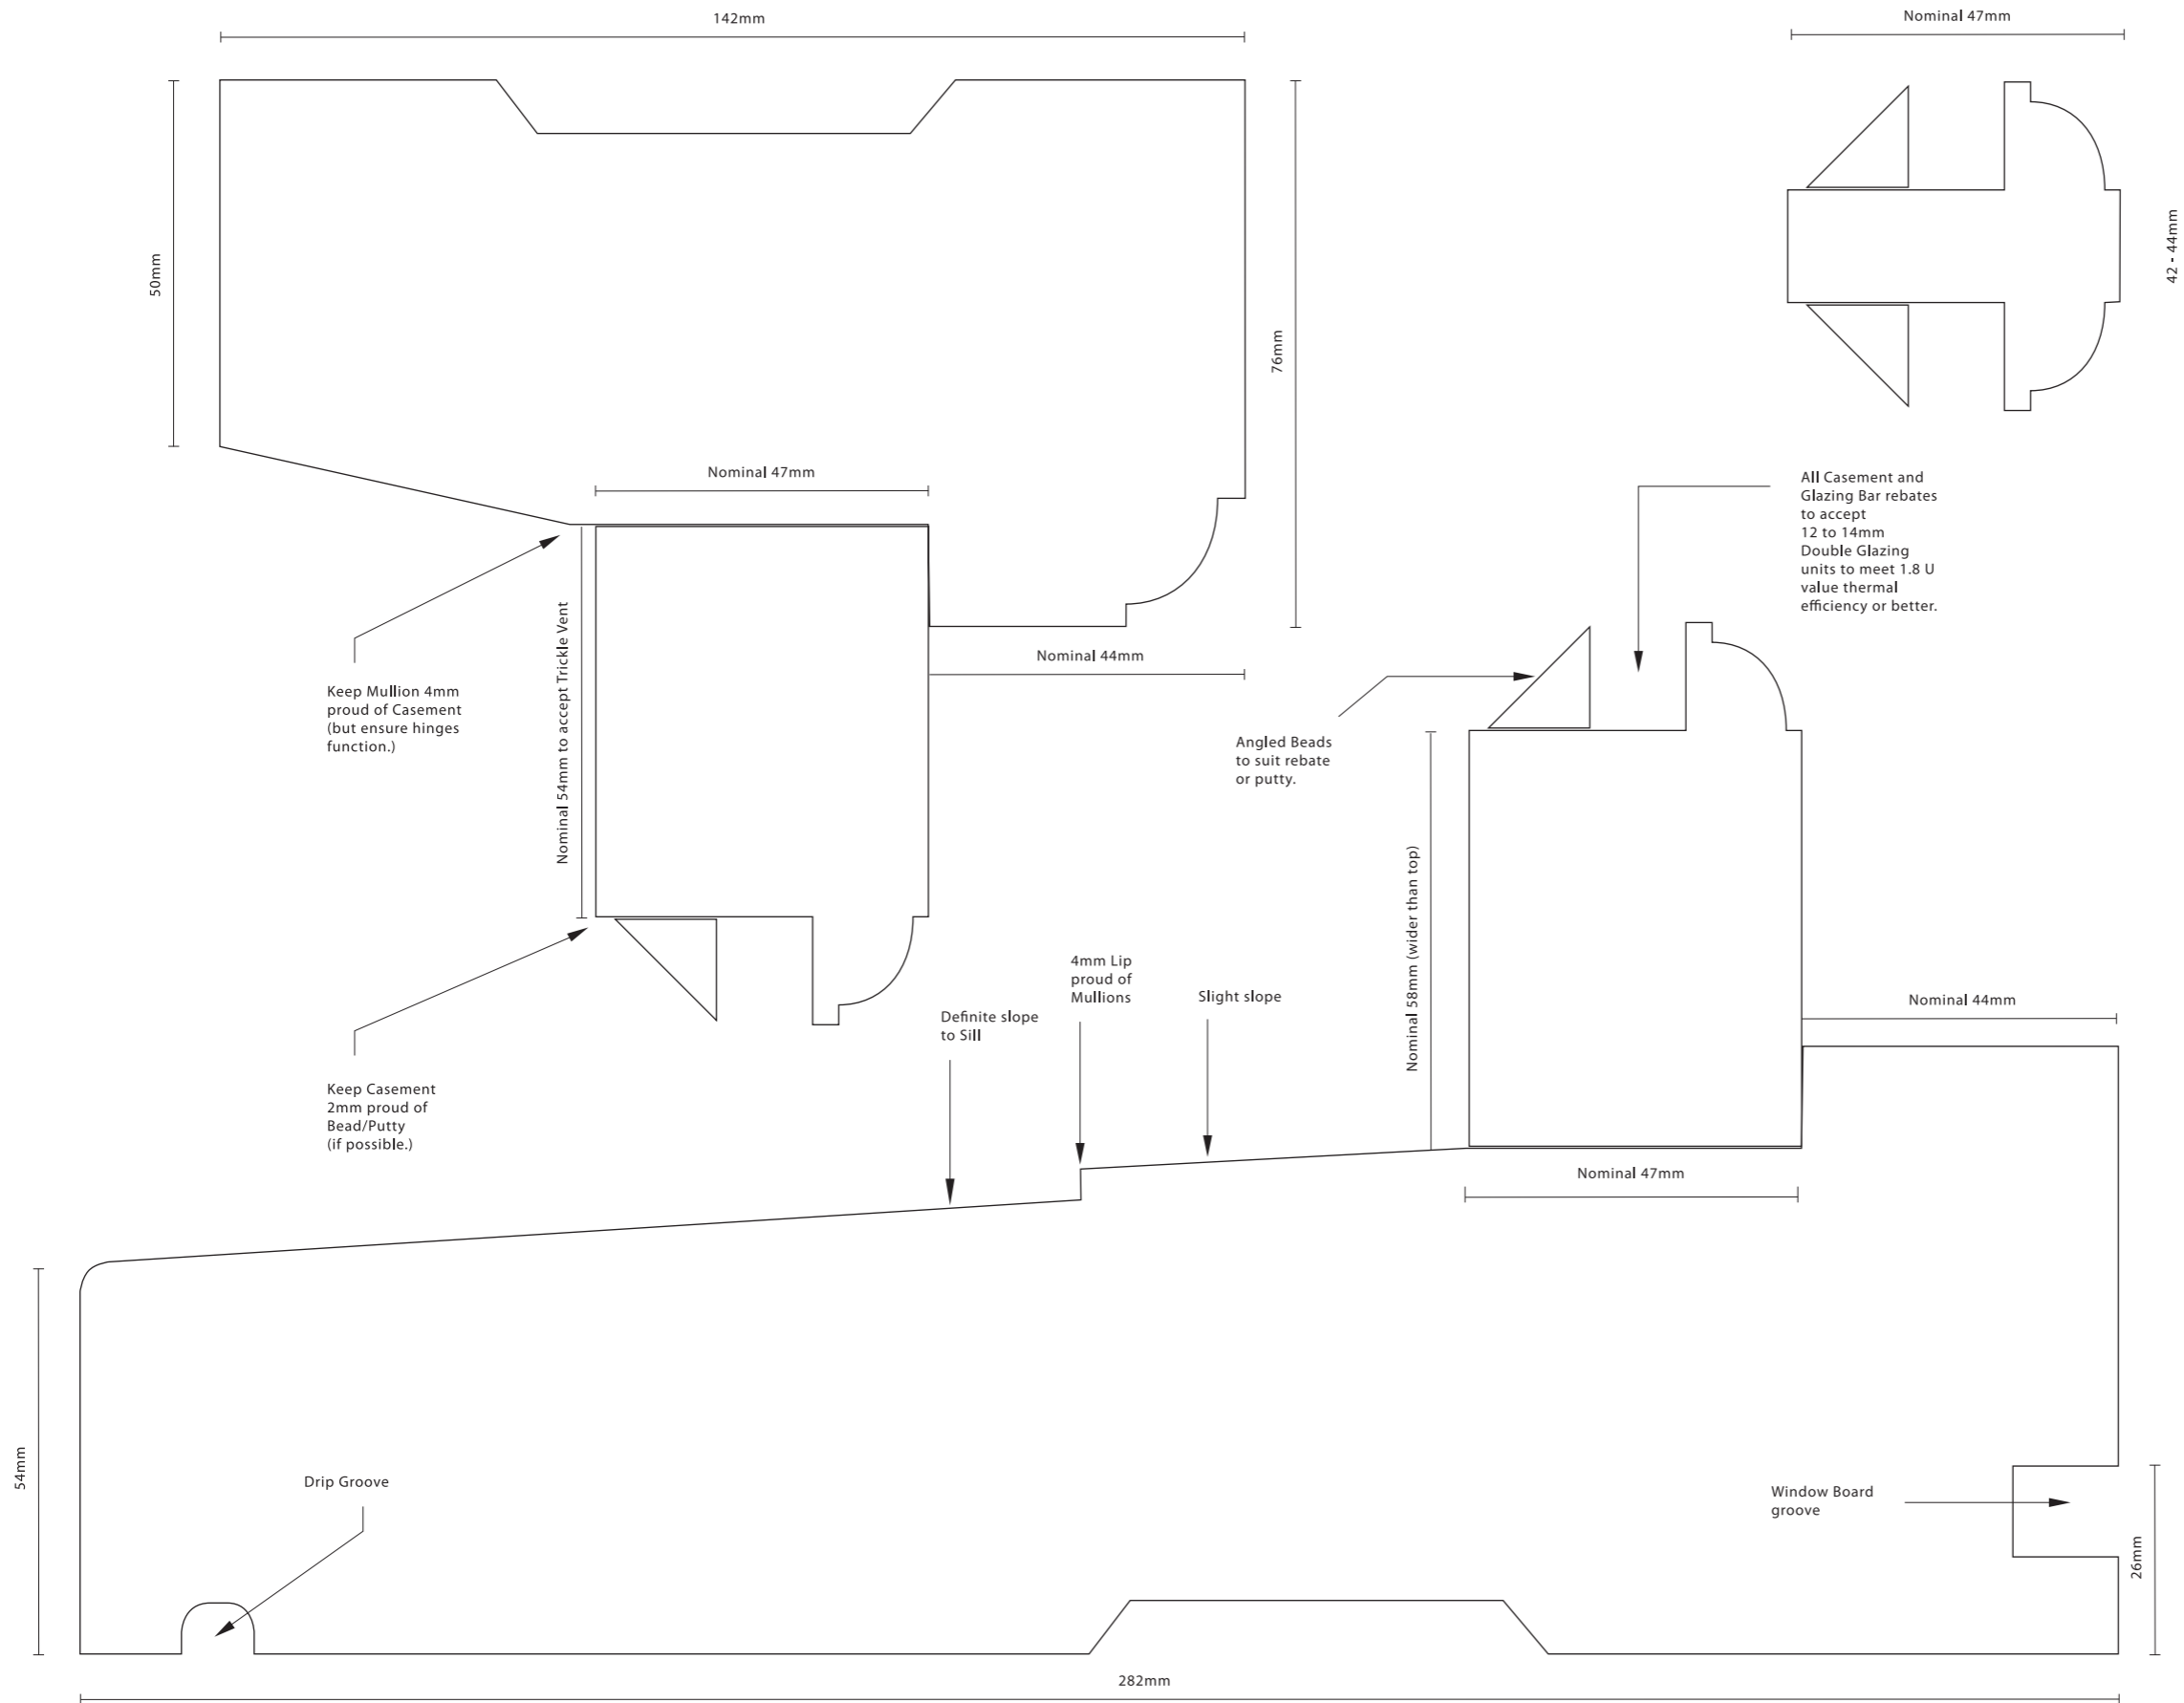


Casement, Glazing Bar and Sill Sections: Micro-porous white painted, slow-grown softwood.

Unmarked or scaled-off dimensions are all Nominal.

Jon Melton Design jonmelton.co.uk	
Project: New Gothic Style Hoodmould Windows	
Sympathetic to the 19th Century Gothic Vernacular and Materials	
Drawing Title: Casement, Bars and Sill Sections	
Scale - 1 : 1	
Date: Sept 2011	Drawing No. EM/44d

Frames and Mullions
 Sections: Micro-porous
 white painted, slow-grown
 softwood.

Unmarked or scaled-off
 dimensions are all Nominal.

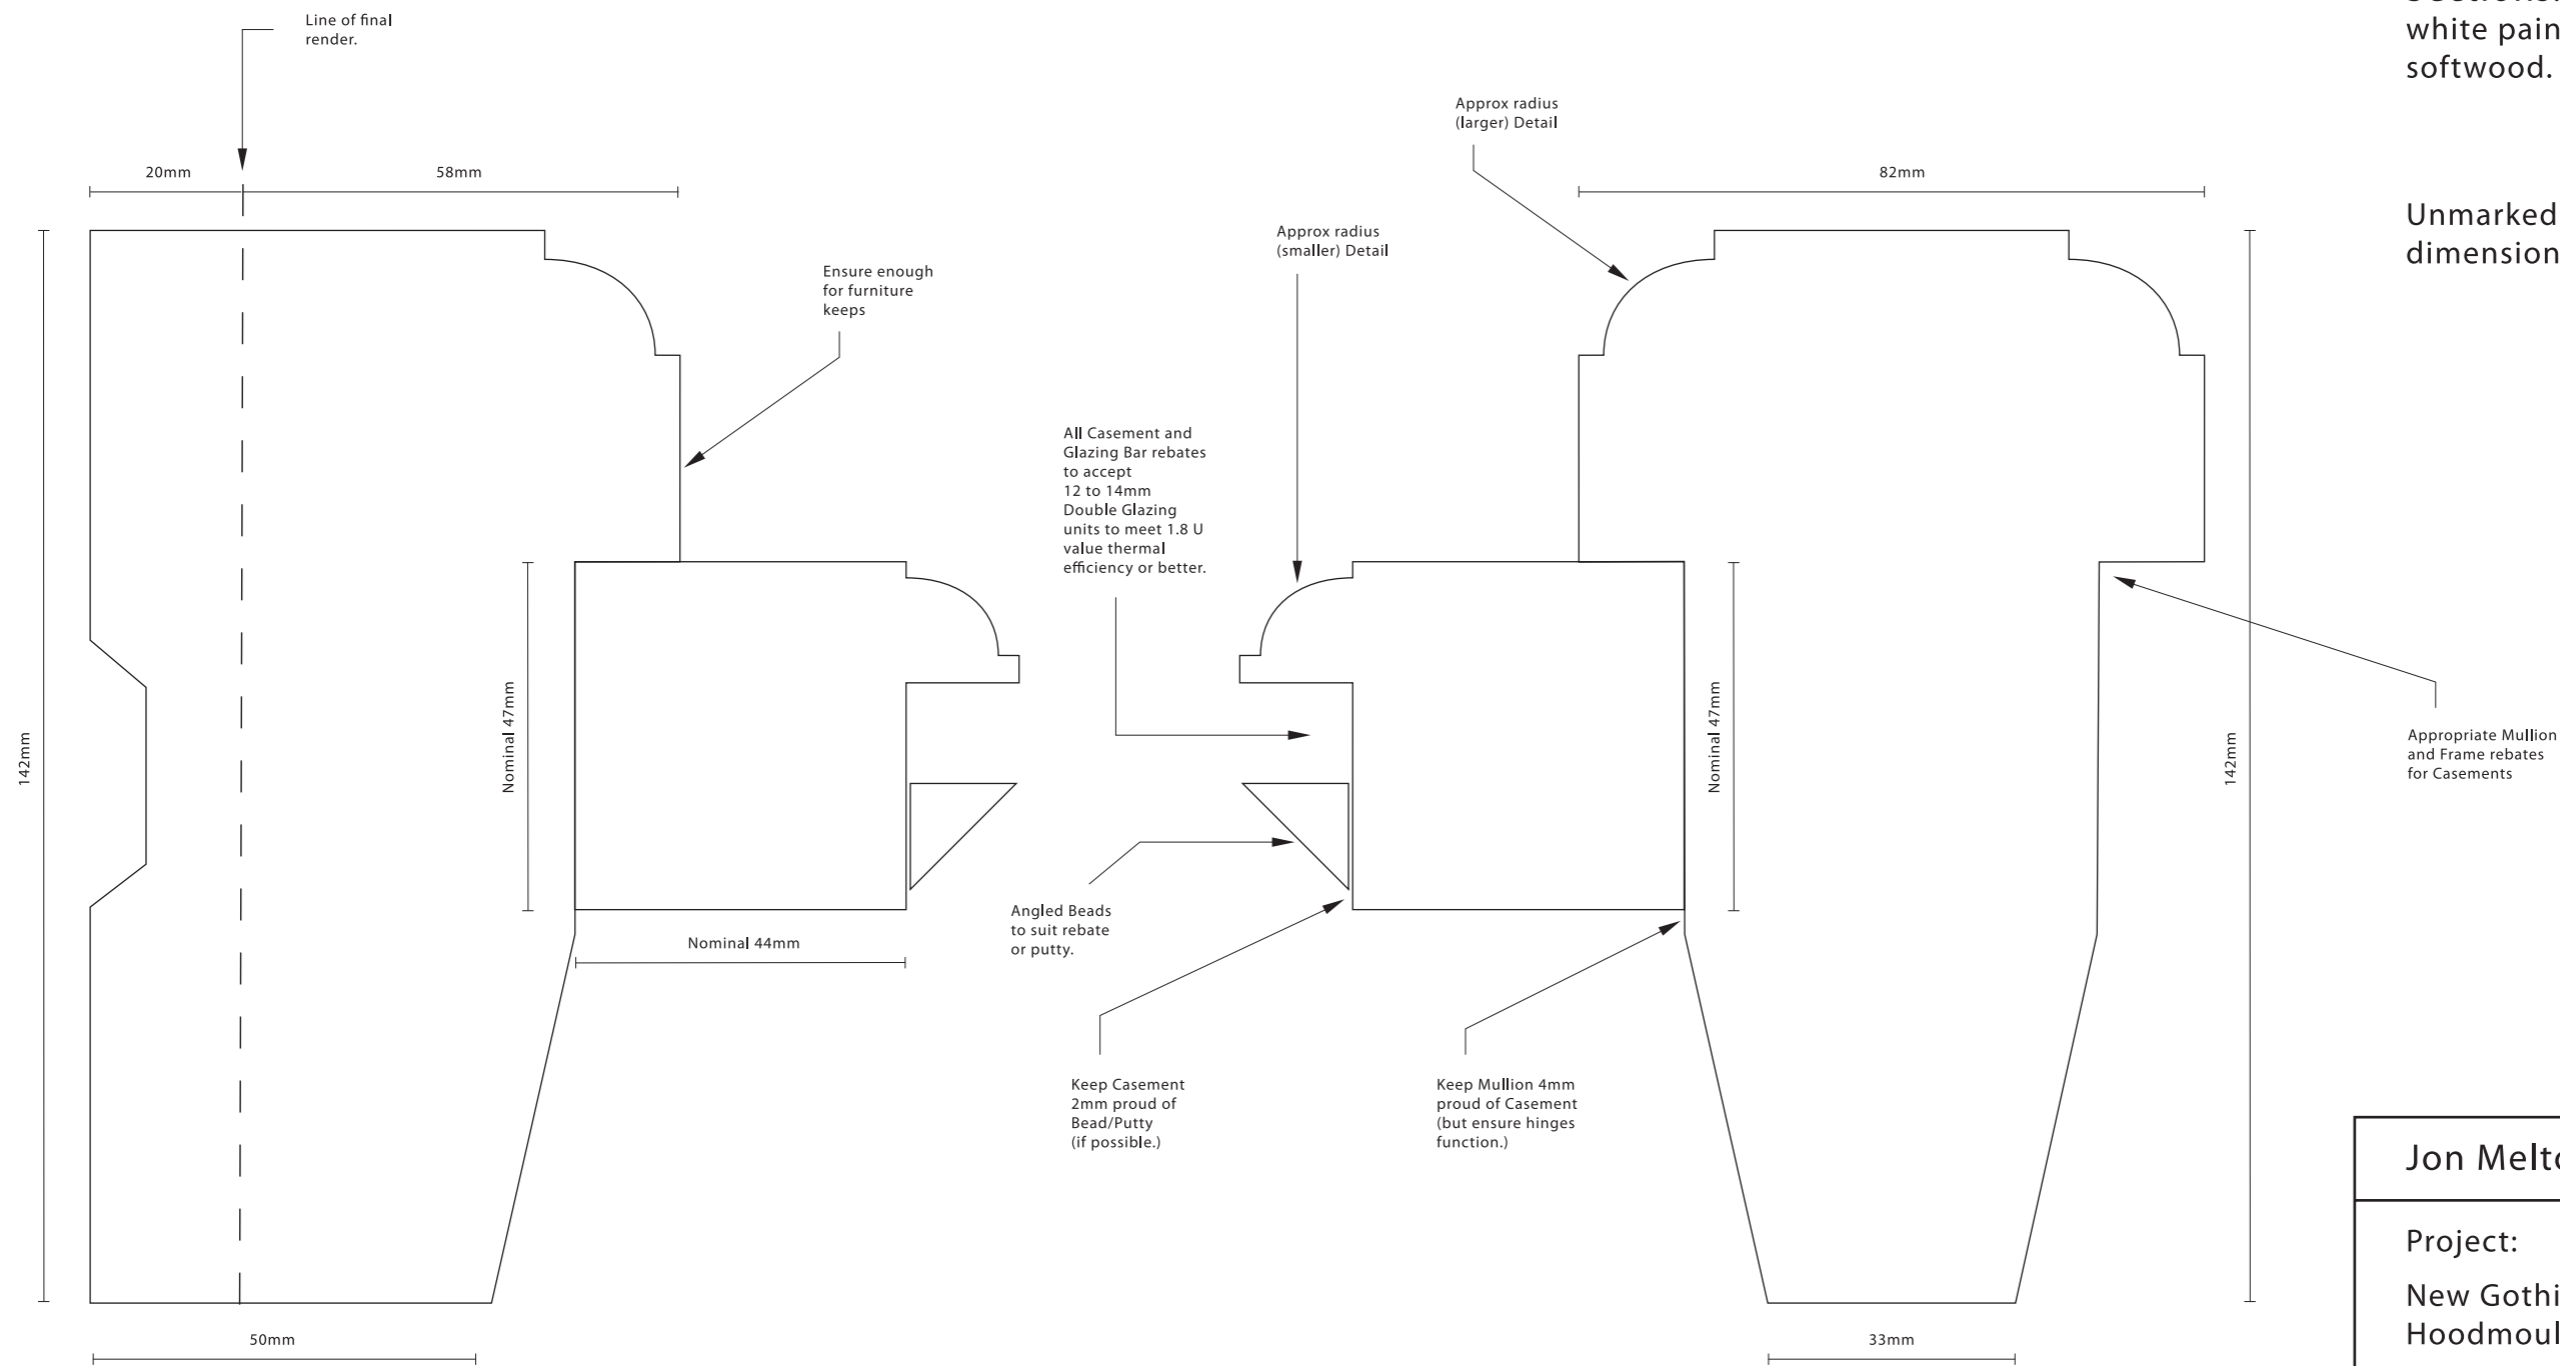

Jon Melton Design jonmelton.co.uk	
Project: New Gothic Style Hoodmould Windows	
Sympathetic to the 19th Century Gothic Vernacular and Materials	
Drawing Title: Frame and Mullion Sections	
Scale - 1 : 1	
Date: Sept 2011	Drawing No. EM/44e