


Mid Victorian Wrought
Iron Side Gate, Wooden
Posts and Railings

Unmarked or scaled-off
Imperial dimensions are all
Nominal.

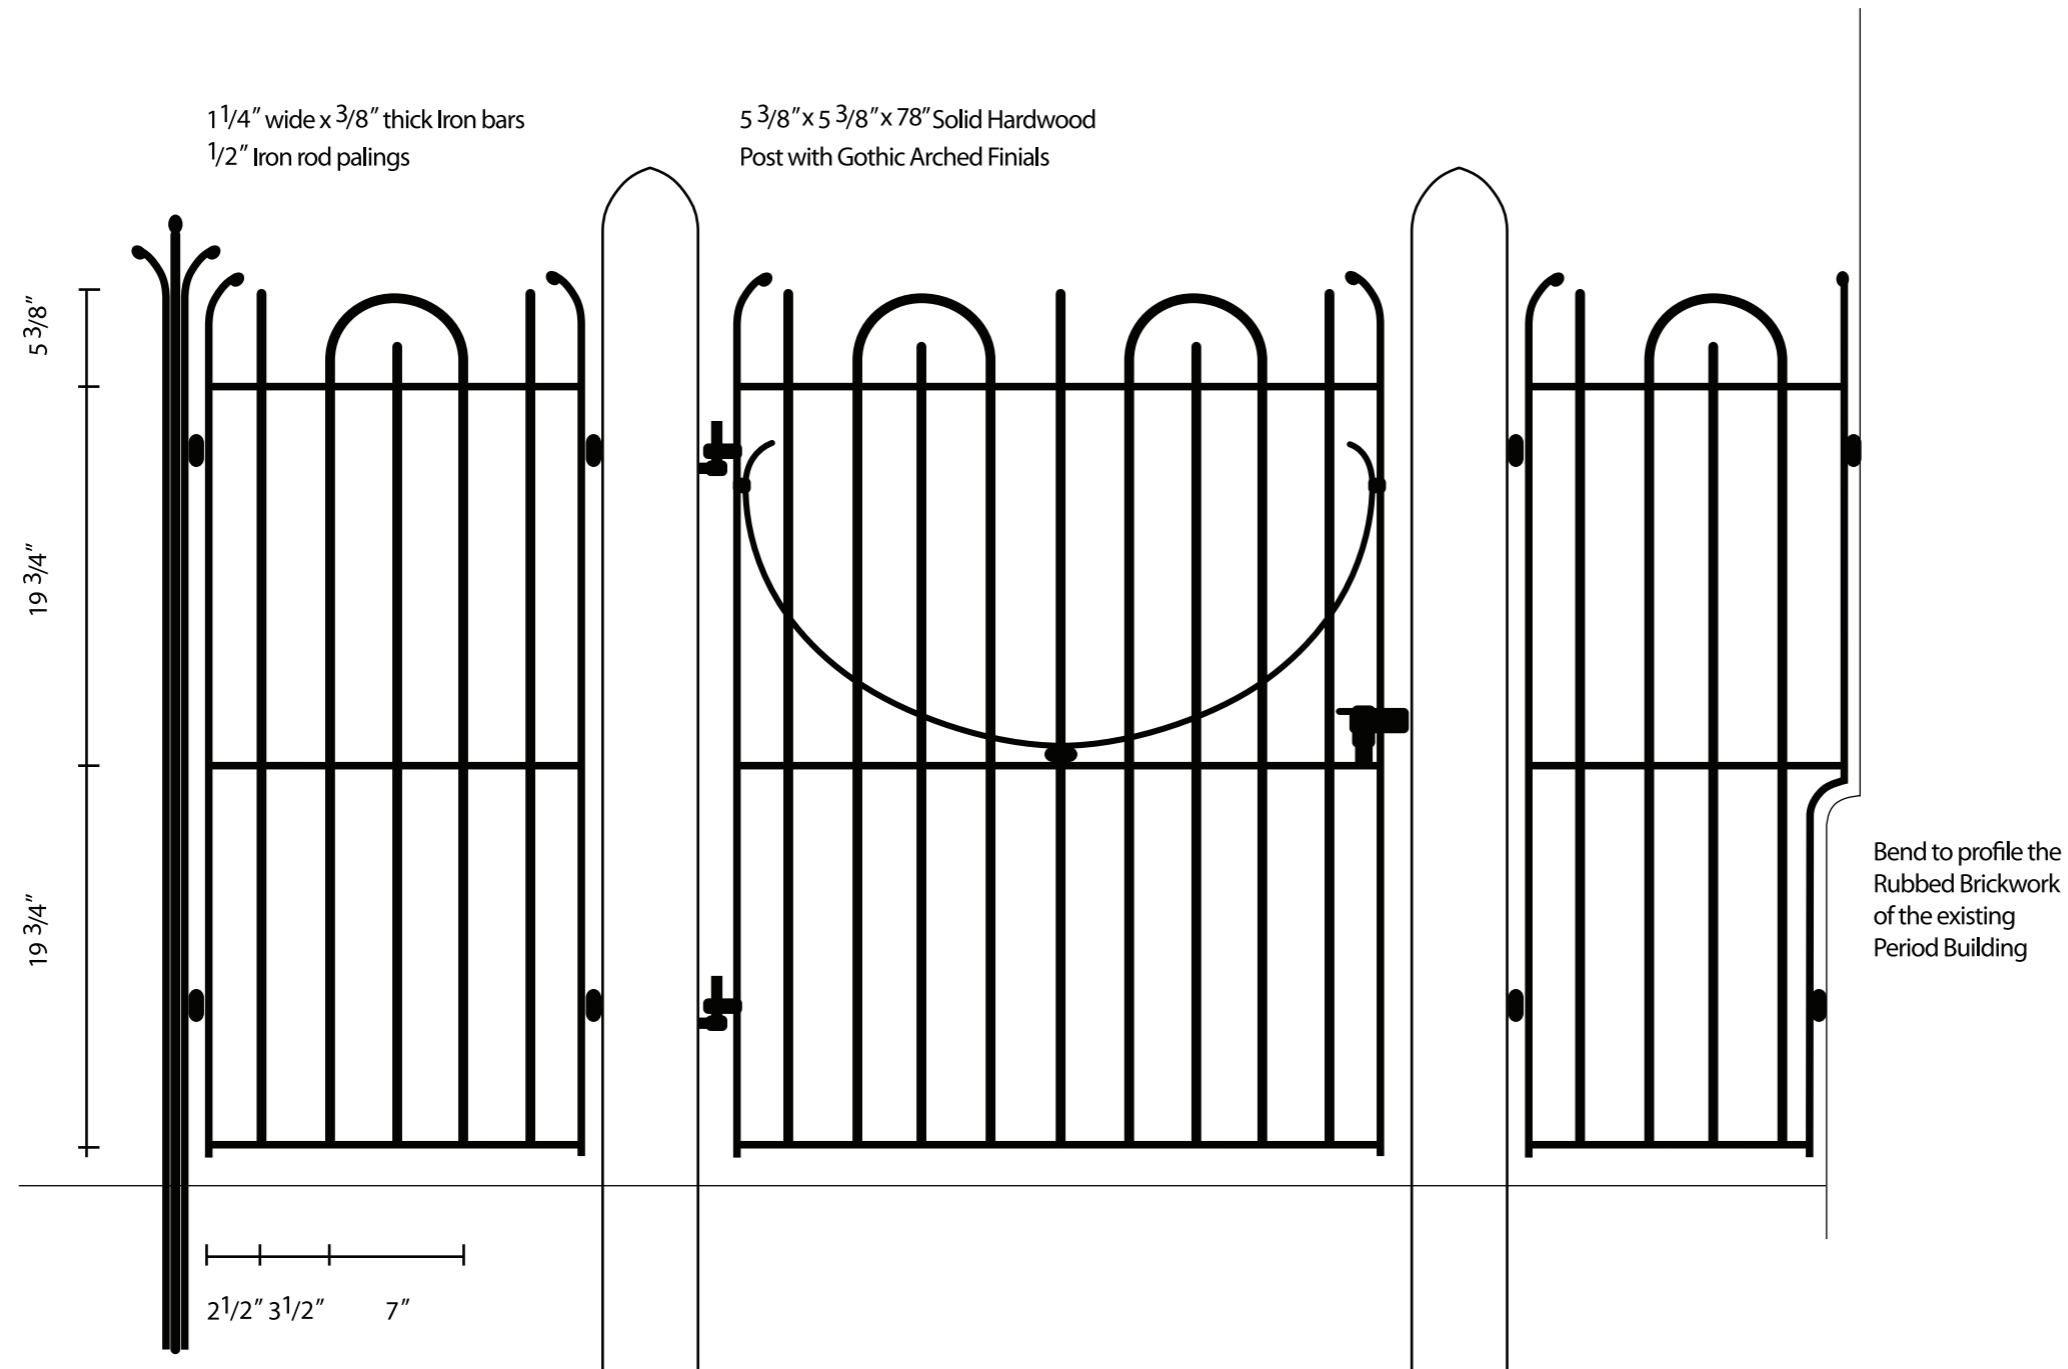

Jon Melton Design jon.melton.co.uk

Project:
Reinstated Mid Victorian Side
Gate with reproduction Railings

Constructed in Wrought Iron to
fit Rubbed Brickwork wall

Drawing Title:
Side Gate, Posts and Railings

No Scale - in imperial dimensions

Date:
2005

Drawing No.
JMD/01